


LEGEND

- 40 DENOTES SEMI-DETACHED LOT
- DENOTES STORM MANHOLE
- DENOTES SANITARY MANHOLE
- DENOTES HYDRANT
- DENOTES VALVE & BOX
- DENOTES ENGINEERING FILL
- DENOTES HANDWELL PER CITY STD 434
- DENOTES 300mm Ø UTILITY CONDUIT
- DENOTES ROOF DRAIN COLLECTOR SEWER
- DENOTES DOUBLE SERVICE CONNECTION
- DENOTES SINGLE SERVICE CONNECTION
- DENOTES LOT WITH 25mmØ TYPE 'K' WATER SERVICE
- DENOTES 15mmØ WATER SERVICE CONNECTION
- DENOTES ANTI-SERPENT COLLAR
- DENOTES CATCHBASIN
- DENOTES DOUBLE CATCHBASIN
- DENOTES CHAIN LINK FENCE
- DENOTES STREET NAME SIGN
- DENOTES STOP SIGN
- DENOTES PAINTED STOP BAR
- DENOTES DEAD END SIGN AND BARRIAGE
- DENOTES DRIVEWAY LOCATION
- DENOTES REMOVE AND RECONSTRUCT

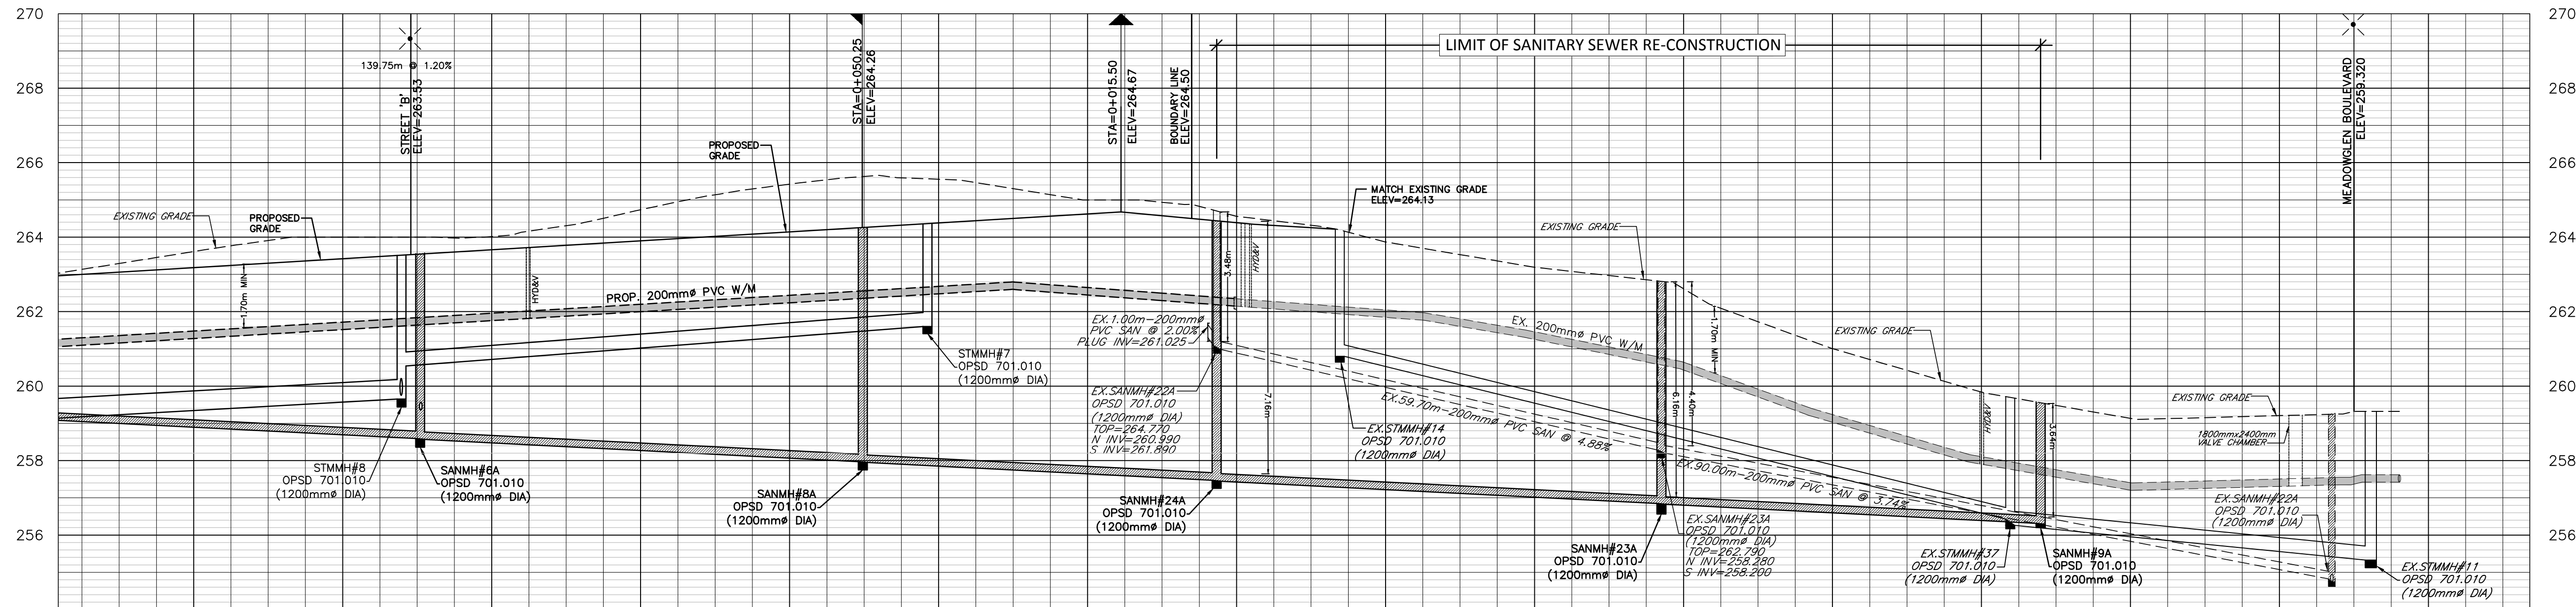


ALL DIMENSIONS AND ELEVATIONS ARE IN METRES
UNLESS OTHERWISE NOTED
PIPE SIZES ARE IN MILLIMETRES

REVISION	BLOCK	DATE	APPR. BY

EDEN OAK (CREDITVIEW HEIGHTS) INC.

24T-08001/HH

 

TOWN OF HALTON HILLS
ENGINEERING DEPARTMENT

PLAN AND PROFILE STREET A/GAMBLE STREET
FIGURE 9

PROPOSED SANITARY SEWER	PROPOSED STORM SEWER	PROPOSED EXISTING ELEVATION	CHAINAGE	PROPOSED SANITARY SEWER	PROPOSED STORM SEWER	PROPOSED EXISTING ELEVATION	CHAINAGE
PROP.90.01m-200mmØ PVC SAN @ 1.00%	PROP.93.95m 525mmØ CONC. STM @ 1.10%	263.181	+140	PROP.90.01m-200mmØ PVC SAN @ 1.00%		263.181	+140
PROP.59.43m-200mmØ PVC SAN @ 1.00%	PROP.70.61m-375mmØ PVC STM @ 1.50%	263.421	+120	PROP.59.43m-200mmØ PVC SAN @ 1.00%		263.421	+120
PROP.47.50m-200mmØ PVC SAN @ 1.00%		263.661	+100	PROP.47.50m-200mmØ PVC SAN @ 1.00%		263.661	+100
PROP.59.70m-200mmØ PVC SAN @ 1.00%		264.141	+060	PROP.59.70m-200mmØ PVC SAN @ 1.00%		264.141	+060
PROP.59.91m-200mmØ PVC SAN @ 1.00%		264.346	+040	PROP.59.91m-200mmØ PVC SAN @ 1.00%		264.346	+040
EX.39.09m-200mmØ PVC SAN @ 3.74%		264.316	+020	EX.39.09m-200mmØ PVC SAN @ 3.74%		264.316	+020
		264.146	0+000			264.146	0+000
		263.668				263.668	
		263.168				263.168	
		262.200				262.200	
		261.020				261.020	
		259.620				259.620	
		259.104				259.104	

DESIGNED BY: D.O./R.P.D.	DATE: DECEMBER 2016	CHECKED BY: M.E.H.
DRAWN BY: J.V.A.G.	DRAWING NO. 08-010-15	CITY FILE
SCALES HOR 1:500 VER 1:100	Sheet: 15 OF 17	