


ARBORIST REPORT PART 2  
ST. MICHAEL'S ROAD EXTENSION

ARBORIST REPORT PART 1  
ST. MICHAEL'S ROAD  
ALSO SEE PREVIOUSLY COMPLETED REPORT DATED MARCH 11 2021

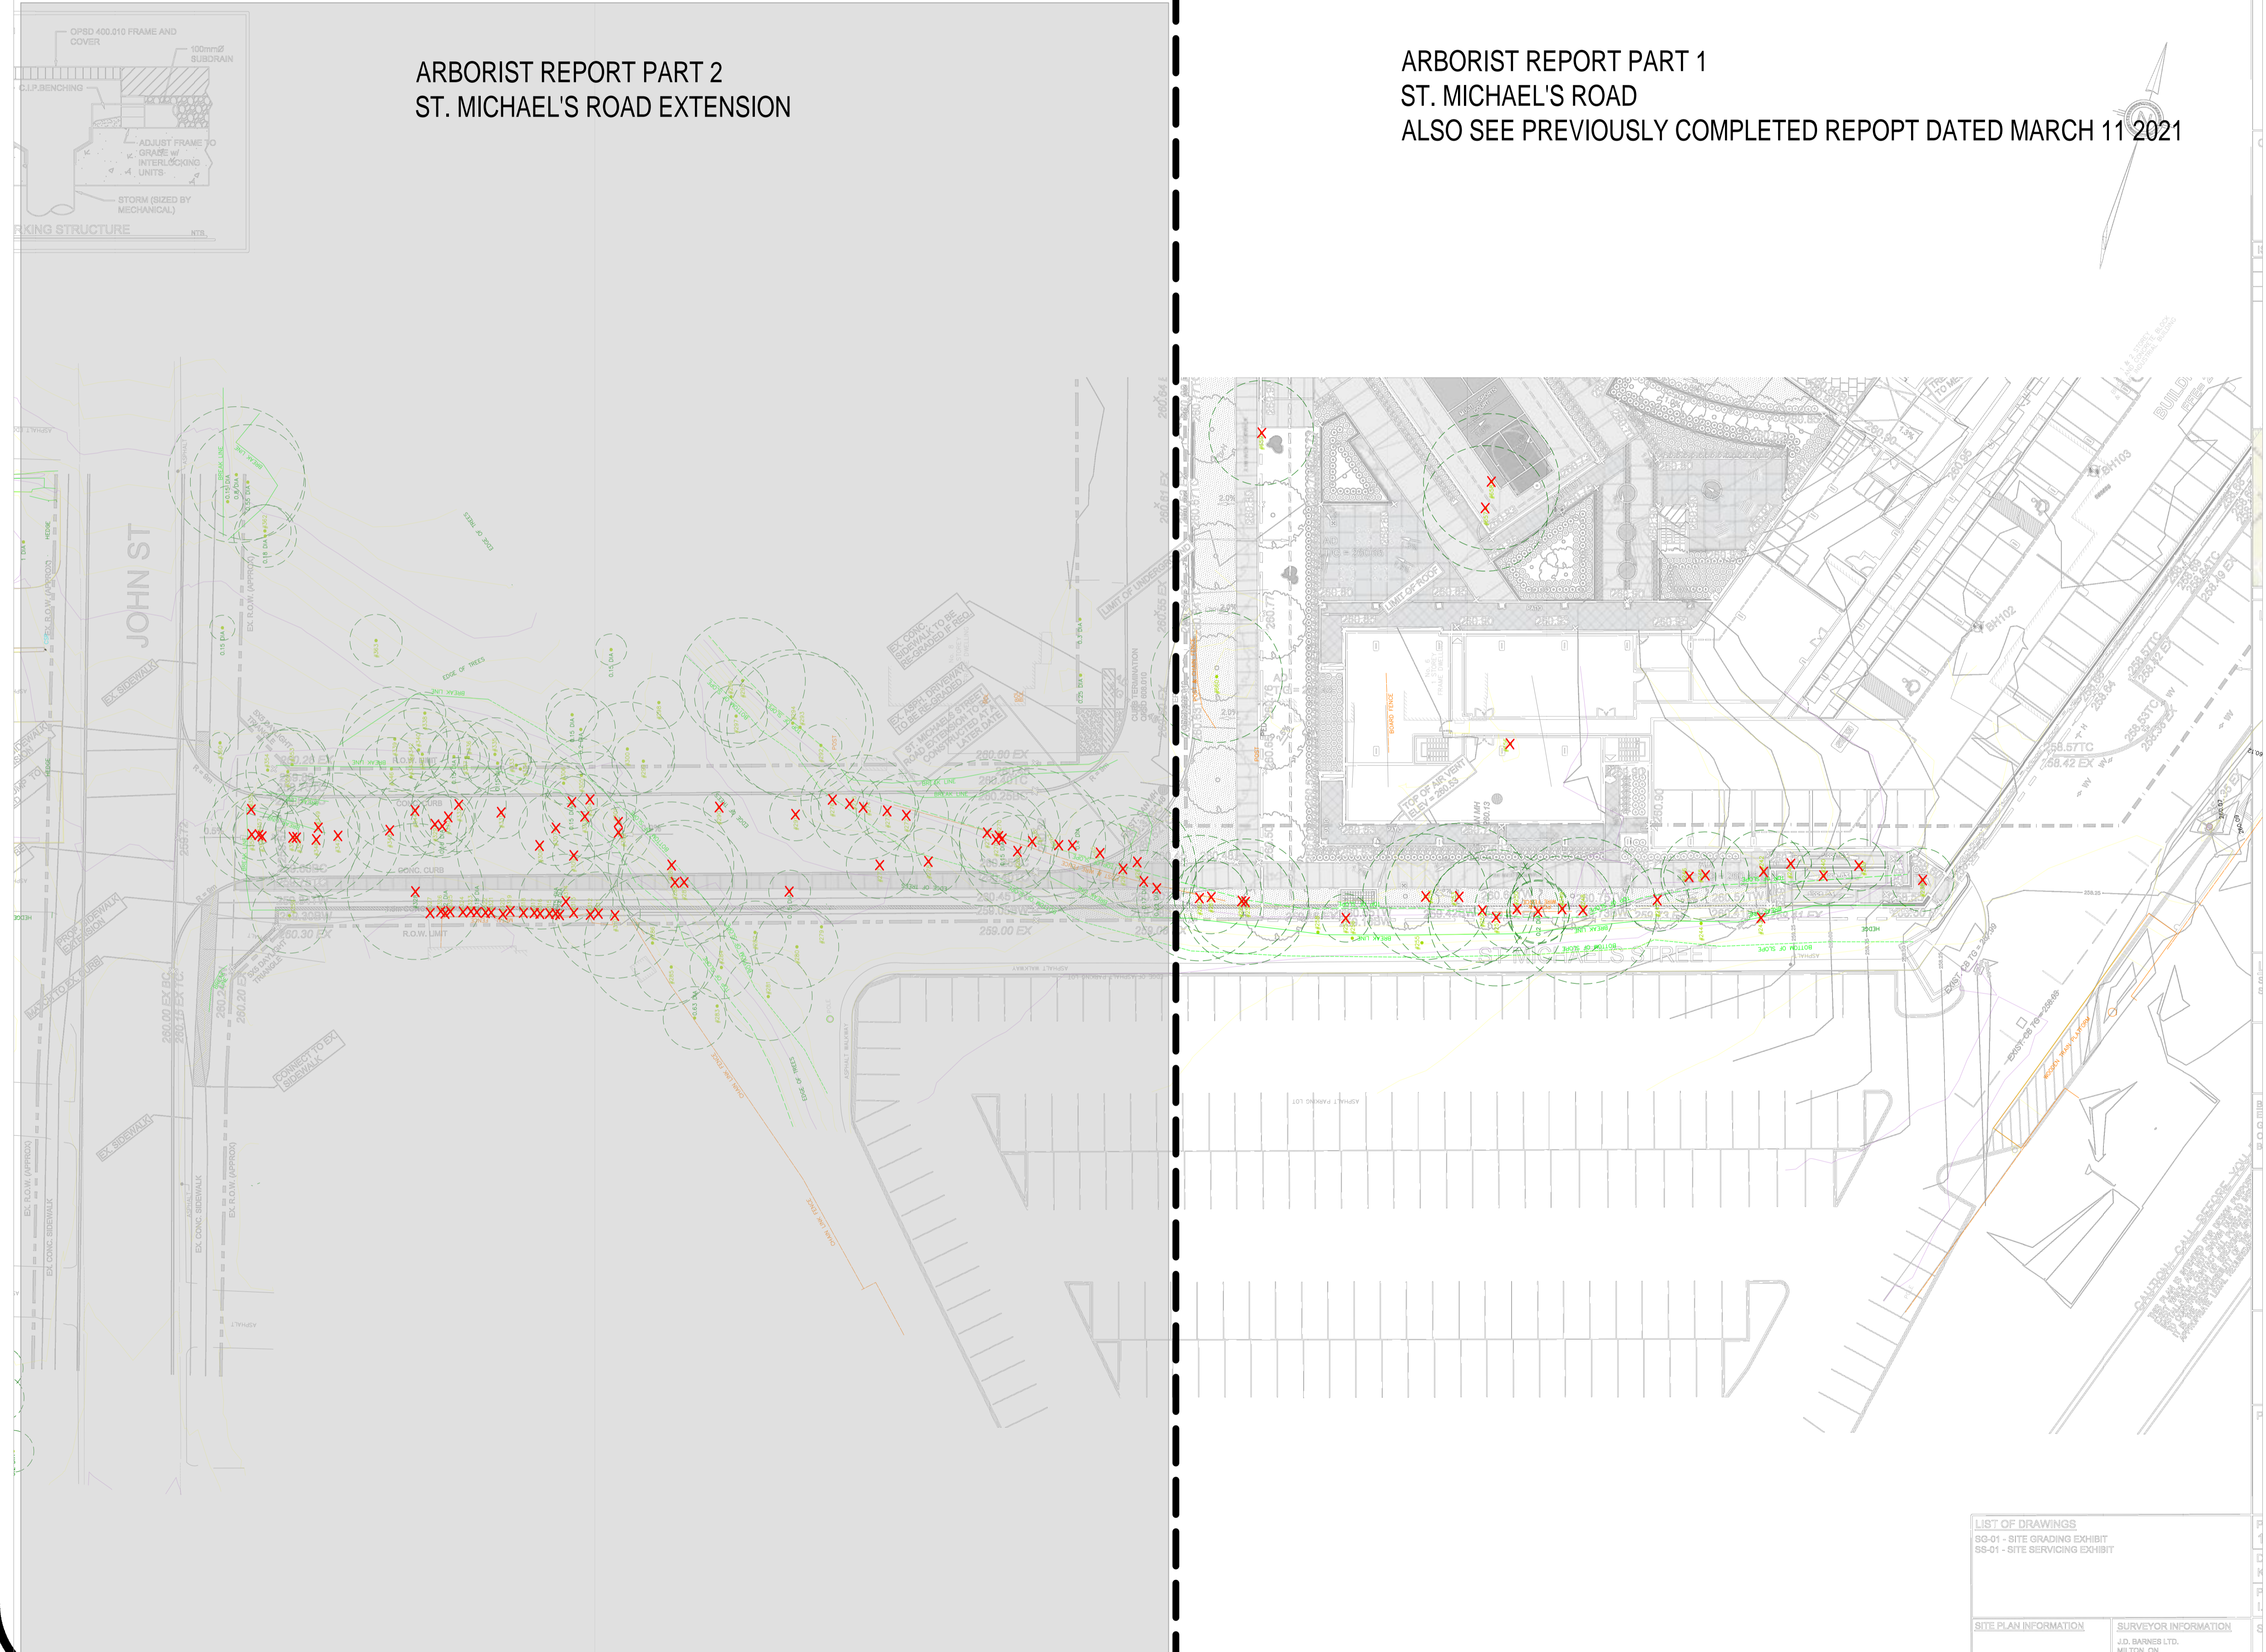

General Notes

- EXISTING TREE
- ✕ TREE TO REMOVE
- LIMIT OF CANOPY
- └┘ TREE PROTECTION BARRIER
- ⊗ REPLACEMENT TREE TO PLANT



Robert R Lis  
ISA Certified Arborist  
NO. ON-1374A

No.	Revision/Issue	Date

**Firm Name and Address**  
The Urban Arborist Inc.  
P.O. Box 74525  
Humbertown Centre  
Etobicoke, ON  
M9A 5E2



**Project Name and Address**  
1 Rosetta Street  
Georgetown, ON.  
L7G 3P1

<b>Project</b> Tree Inventory Plan	<b>Sheet</b> TP-1
<b>Date</b> 30.09.2024	
<b>Scale</b> As Noted	

<b>LIST OF DRAWINGS</b> 80-01 - SITE GRADING EXHIBIT 80-01 - SITE SERVICING EXHIBIT	<b>SURVEYOR INFORMATION</b> J.D. BARNES LTD. MILTON, ON
<b>SITE PLAN INFORMATION</b>	

ARBORIST REPORT PART 2  
ST. MICHAEL'S ROAD EXTENSION

ARBORIST REPORT PART 1  
ST. MICHAEL'S ROAD  
ALSO SEE PREVIOUSLY COMPLETED REPORT DATED MARCH 11 2021

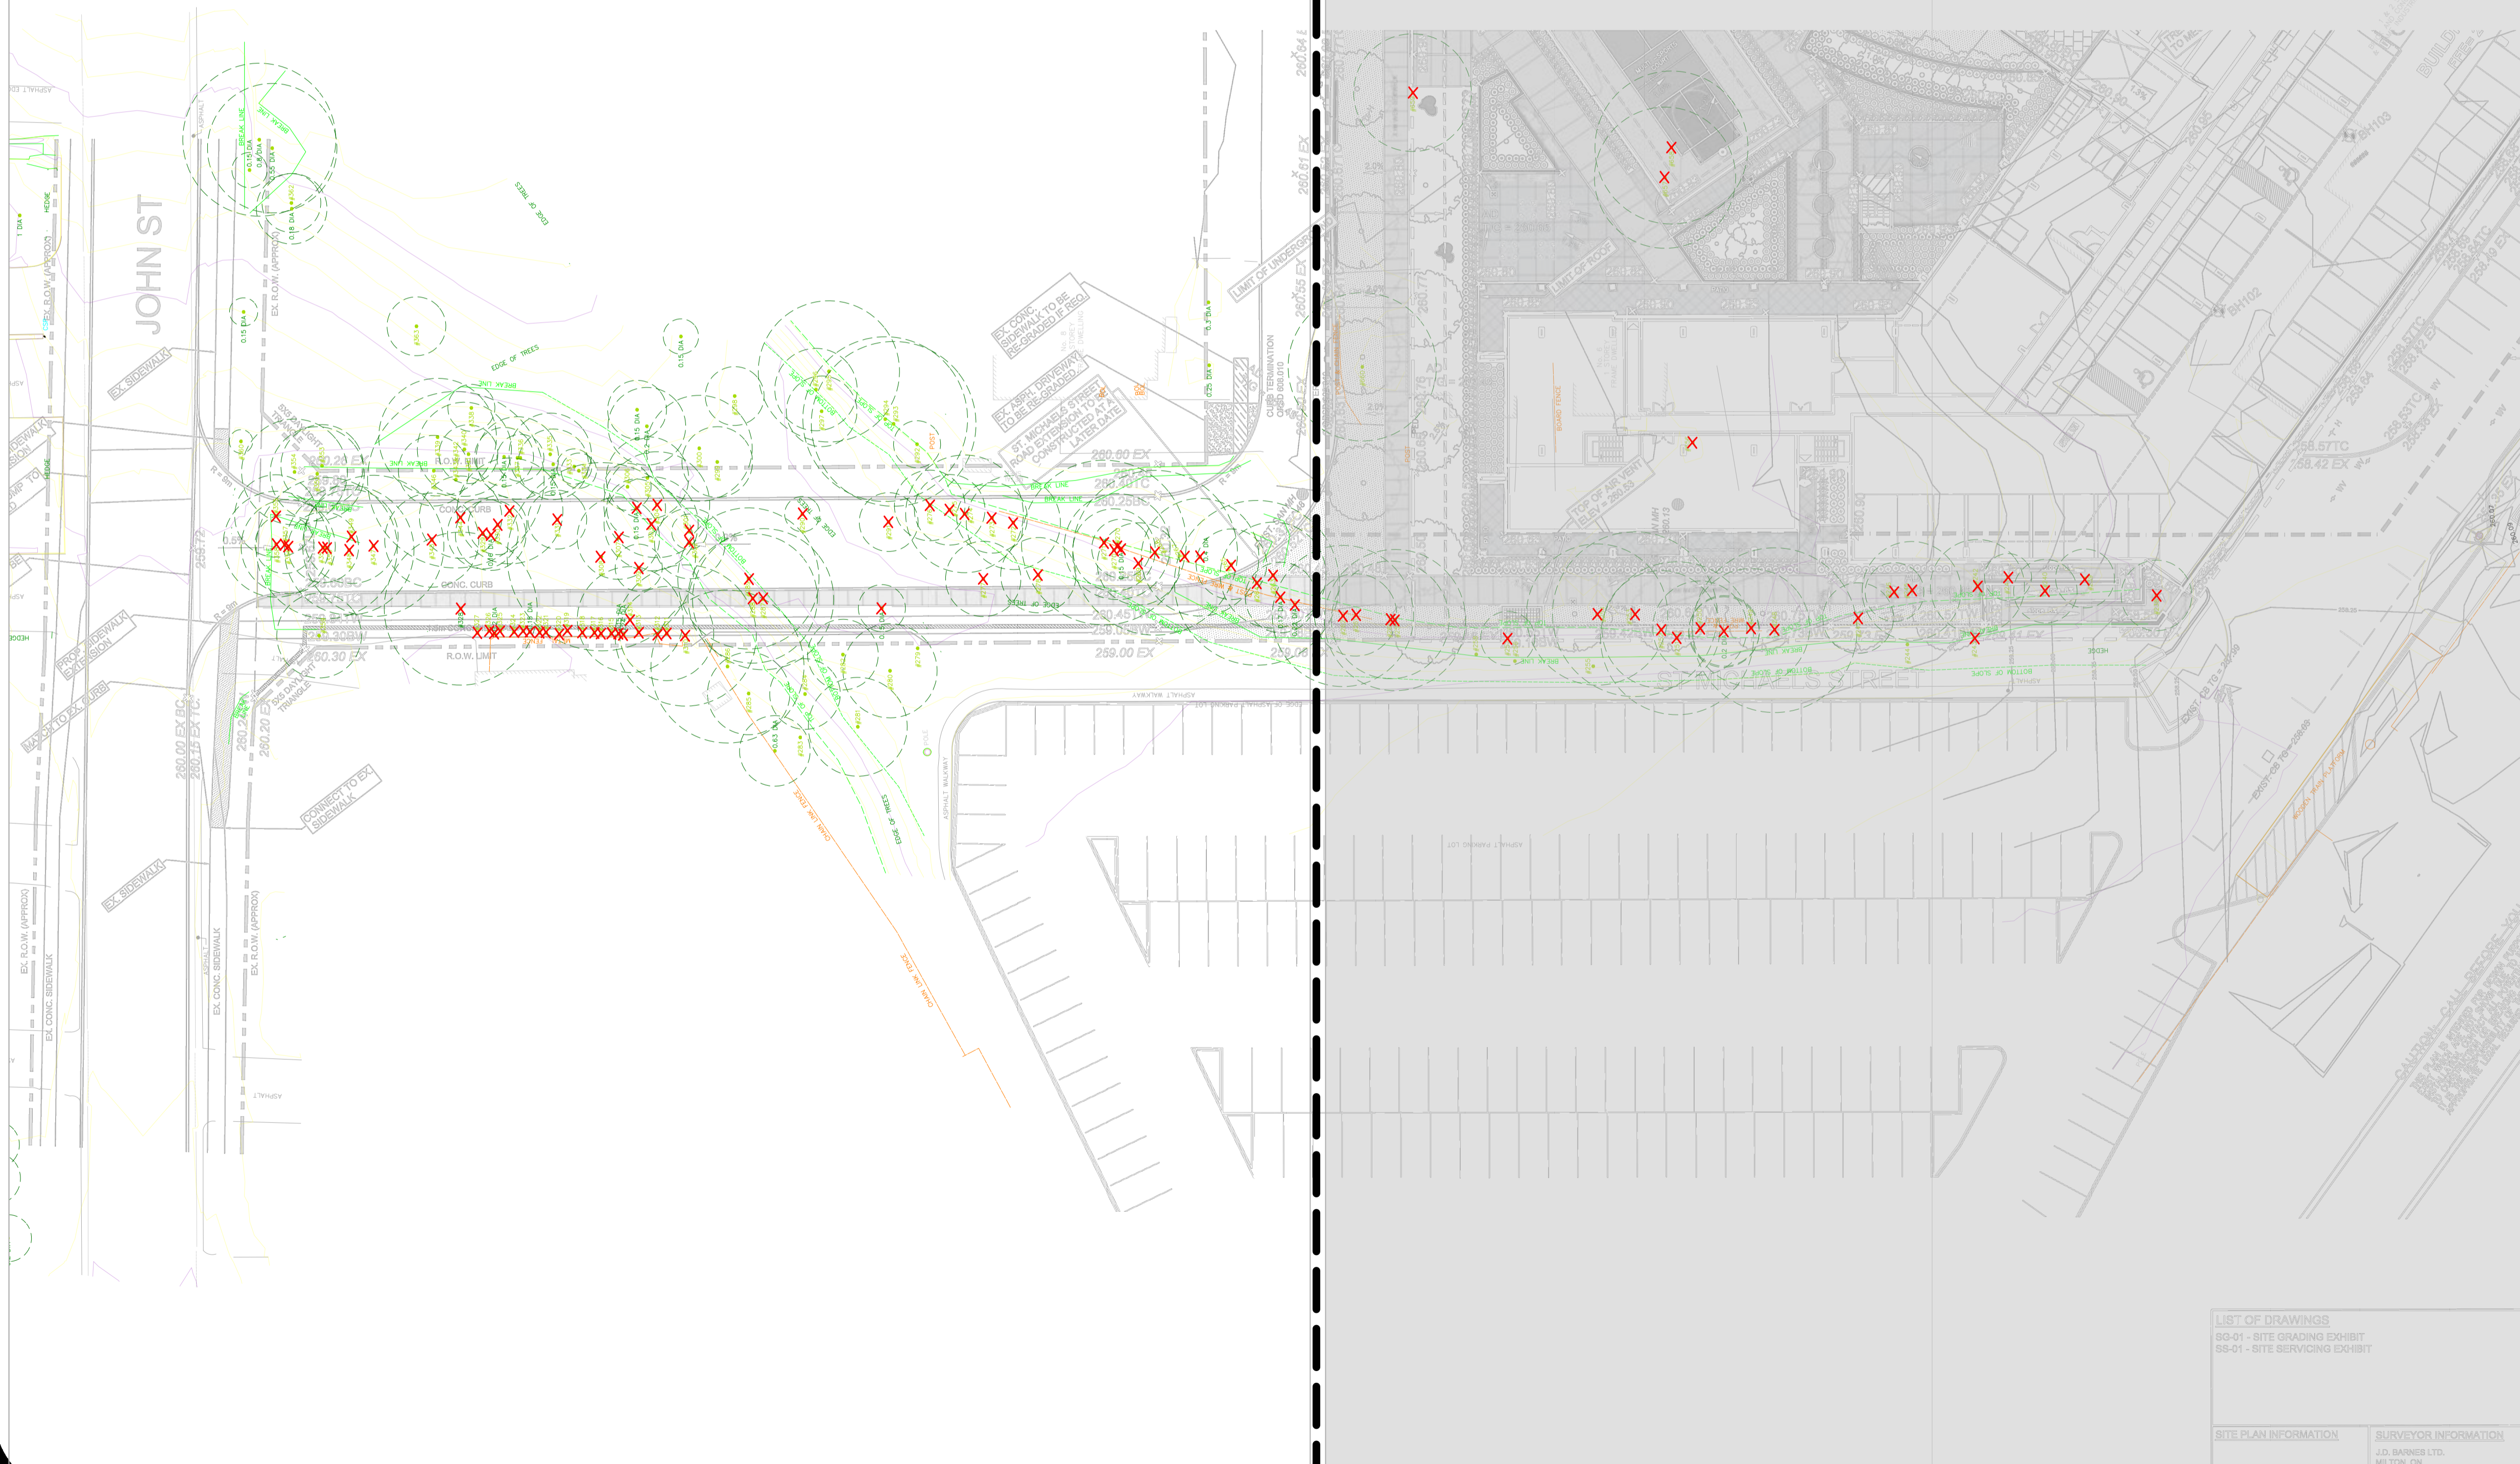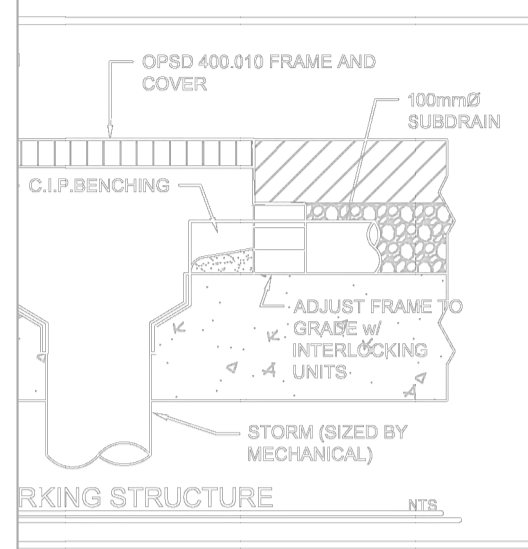

General Notes

- EXISTING TREE
- X TREE TO REMOVE
- LIMIT OF CANOPY
- └┘ TREE PROTECTION BARRIER
- ⚙ REPLACEMENT TREE TO PLANT




Robert R Lis  
ISA Certified Arborist  
NO. ON-1374A

No.	Revision/Issue	Date

Firm Name and Address

The Urban Arborist Inc.  
P.O. Box 74525  
Humbertown Centre  
Etobicoke, ON  
M9A 5E2

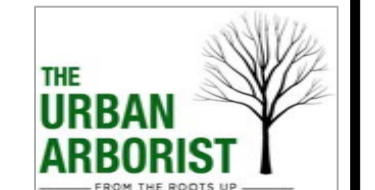

Project Name and Address

1 Rosetta Street  
Georgetown, ON.  
L7G 3P1

Project  
Tree Inventory Plan

Date  
30.09.2024

Scale  
As Noted

Sheet  
TP-2

LIST OF DRAWINGS  
89-01 - SITE GRADING EXHIBIT  
89-01 - SITE SERVICING EXHIBIT

SITE PLAN INFORMATION SURVEYOR INFORMATION  
J.D. BARNES LTD.  
MILTON, ON